


\\bsr1241\jbs5\743200.0000\ProDevelopment\Design\Drawings\Exhibits\Overall View w fire station 10-6-25.dwg Kevn L. Waldrup Plot:8/20/2026 1:59 PM Save:8/20/2026 1:59 PM

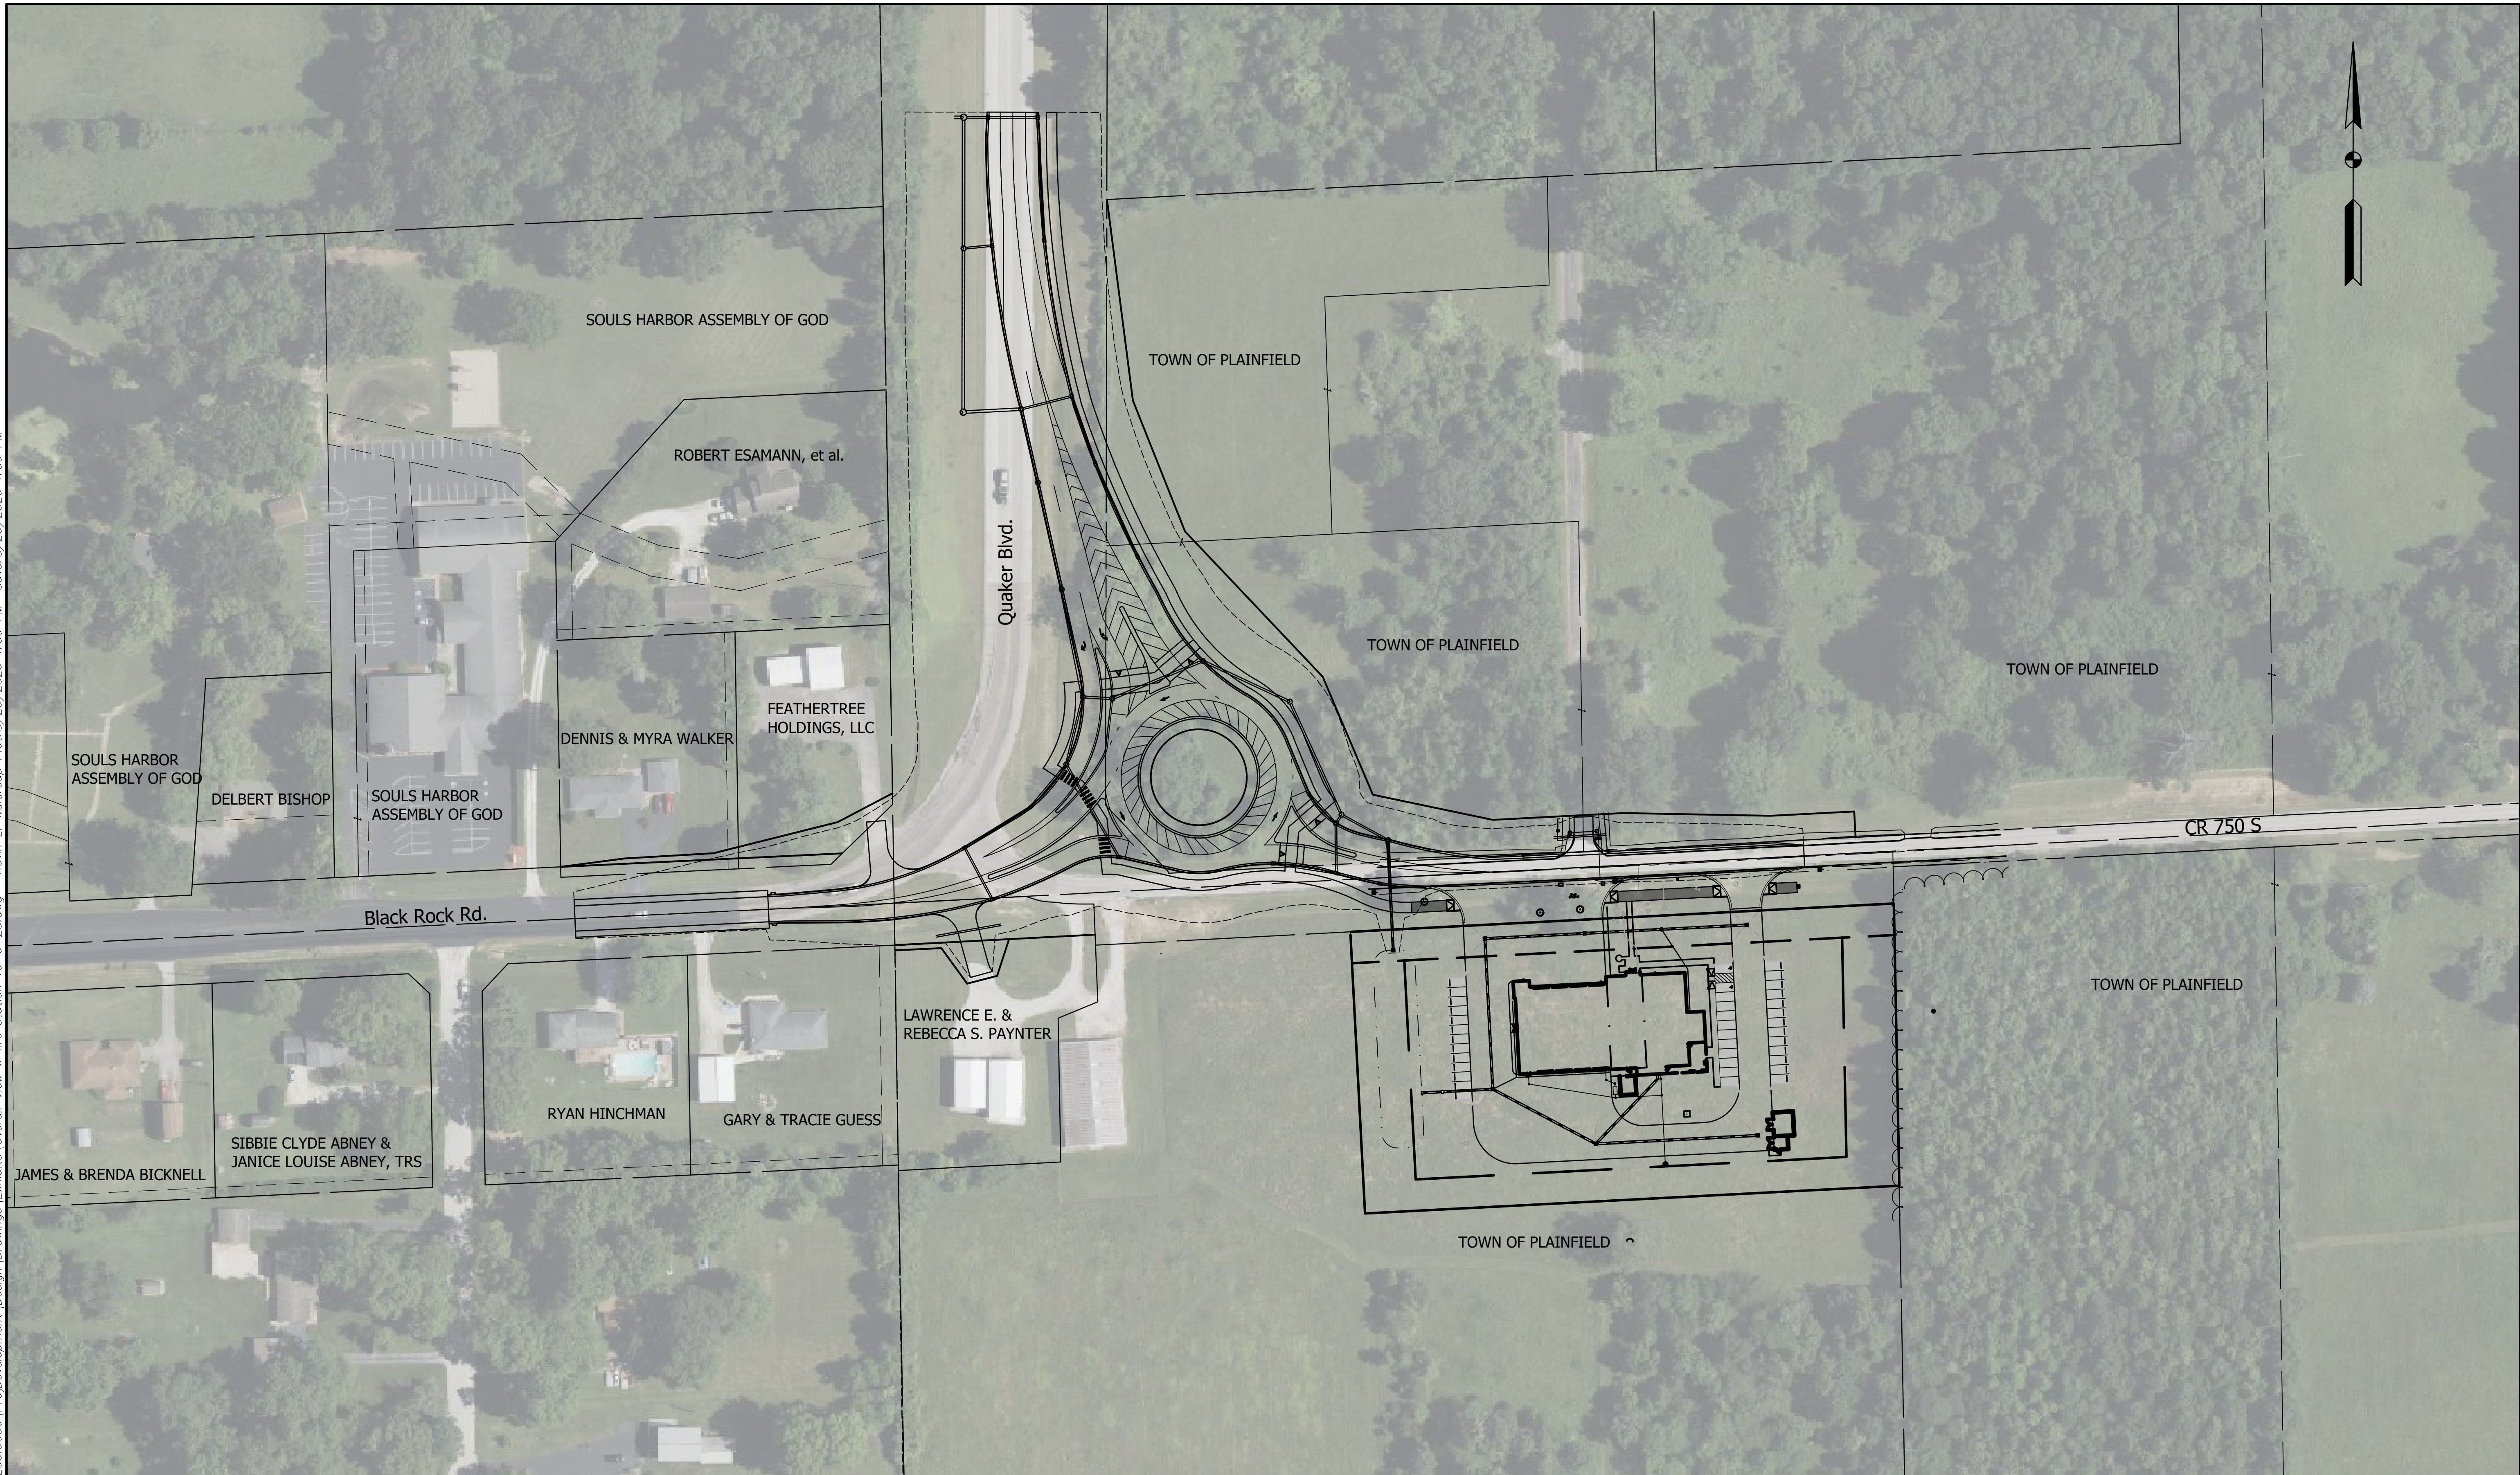

RECOMMENDED FOR APPROVAL: _____ DESIGN ENGINEER DATE	
DESIGNED: _____ KLW	DRAWN: _____ SHH
CHECKED: _____ ACE	CHECKED: _____ KLW

QUAKER BLVD. & CR 750 S
PLAINFIELD INDIANA

Headquarters:
500 EAST 96th STREET, SUITE 500
INDIANAPOLIS, IN 46240
TEL 317-713-4615
FAX 317-713-4616
www.BFSengr.com

BFS
CIVIL ENGINEERS

Branch Locations:
COLUMBUS, OH 800-553-0863
ELUHART, IN 800-553-0863
FORT WAYNE, IN 260-499-1532
JEFFERSONVILLE, IN 502-593-1996
LAFAYETTE, IN 765-423-5802
MERRILLVILLE, IN 219-789-2333
PLAINFIELD, IN 317-839-3242

HORIZONTAL SCALE 1" = 75'	BRIDGE FILE
VERTICAL SCALE N/A	DESIGNATION
SURVEY BOOK	SHEET OF 39
CONTRACT	PROJECT